


HEATHROW APPROACH - SECOND FLOOR

ACCOMMODATION SCHEDULE - East Wing - 2nd FLOOR	
7603sqft 1:152	
WORKSTATIONS (1400X800)	50
MEETING ROOM (10 PERSON)	1
MEETING ROOM (8 PERSON)	1
MEETING ROOM (4)	1
BREAKOUT (32)	1
PROJECT AREA	1
INFORMAL MEETING	3
MEET AND GREET	1
QUIET ROOM	2
ONE - 2 - ONE ROOMS	2
LOCKERS	1
AGILE WORKING AREA	1

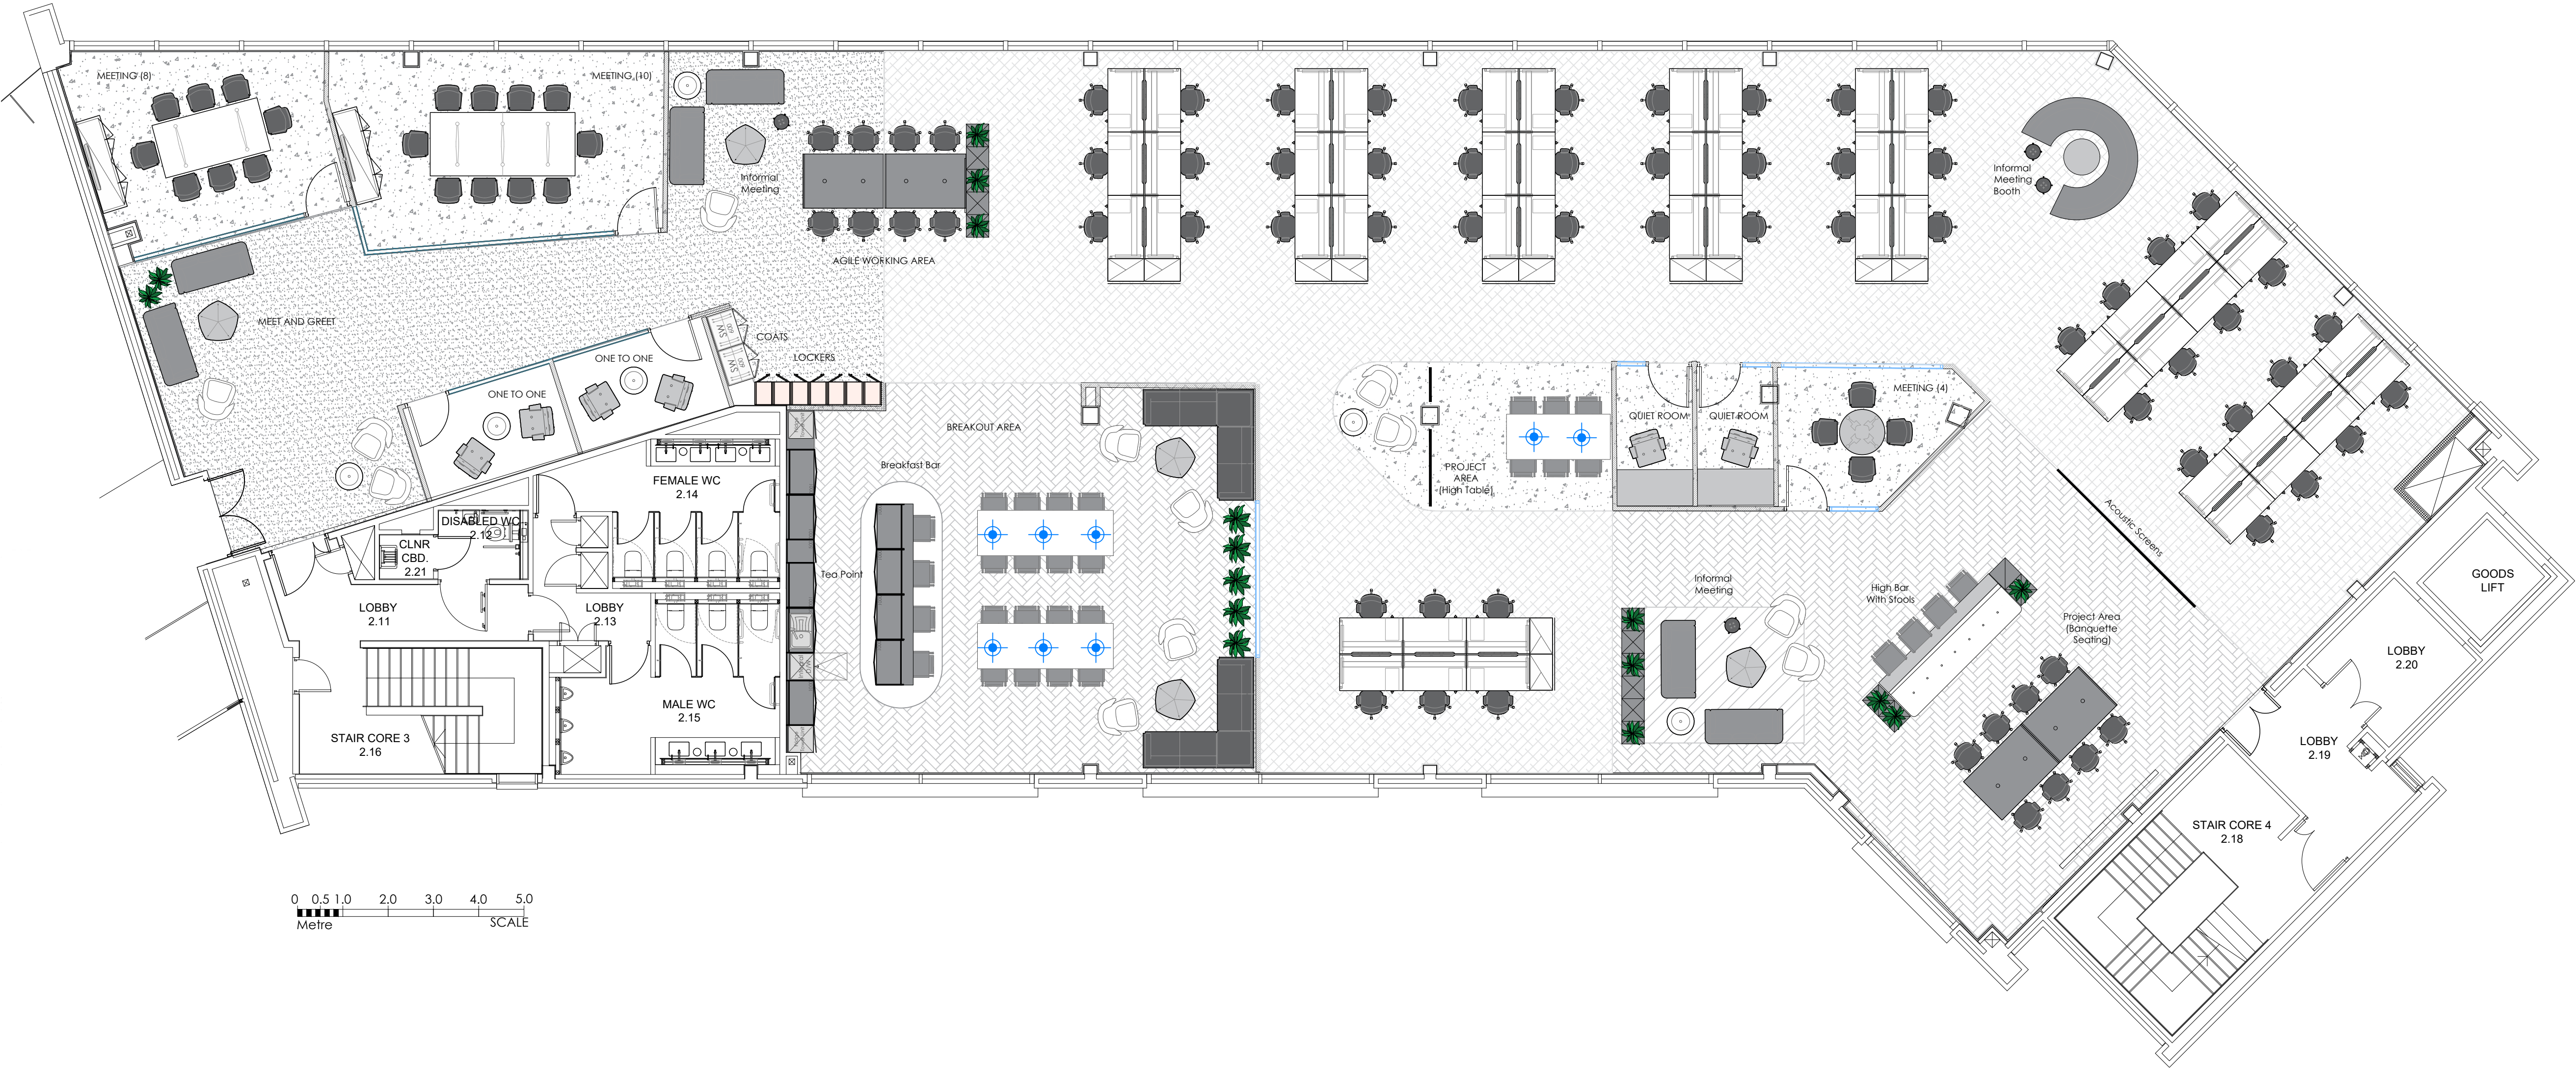

GENERAL ARRANGEMENT

This drawing is copyright of Curve Workplaces Limited & must not be copied or reproduced in any way without written permission.

Do not scale! If in doubt ask.

DATE SIGNATURE

Client sign-off:

P1 16.06.2022 First Issue

Rev Date Description

Revisions:

Client:  
CBRE  
HEATHROW APPROACH  
470 LONDON ROAD  
SLOUGH, SL3 8QY

Drawing title:  
SECOND FLOOR  
GENERAL ARRANGEMENT

Drawn: DL Checked: 16.06.2022  
Scale: A1 @ N.T.S. Date:

Drawing Number:  
JOB NUMBER FLOOR TYPE REVISION  
1663 - 02 - GA P1

FOR INFORMATION