

HEATHROW APPROACH - SECOND FLOOR

This drawing is copyright of Curve Workplaces Limited & must not be copied or reproduced in any way without written permission.

Do not scale! If in doubt ask.

DATE: SIGNATURE:

Client sign-off:

P1 16.06.2022 First Issue

Rev Date Description

Revisions:

Client:

CBRE  
HEATHROW APPROACH  
470 LONDON ROAD  
SLOUGH, SL3 8QY

Drawing title:

SECOND FLOOR  
GENERAL ARRANGEMENT

Drawn: DL

Checked:

Scale: A1 @ N.T.S

Date: 16.06.2022

Drawing Number:

JOB NUMBER

FLOOR

TYPE

REVISION

1663


- 02

- GA

P1

FOR INFORMATION

ACCOMMODATION SCHEDULE - South Wing - 2nd FLOOR	
9023sqft 1:140	
WORKSTATIONS (1400X800)	50
MEETING ROOM (10 PERSON)	1
MEETING ROOM (6 PERSON)	4
MEETING ROOM (4)	1
BREAKOUT (41)	1
PROJECT AREA	3
INFORMAL MEETING	3
MEET AND GREET	1
QUIET ROOM	4
LOCKERS	1
AGILE WORKING AREA (24)	1

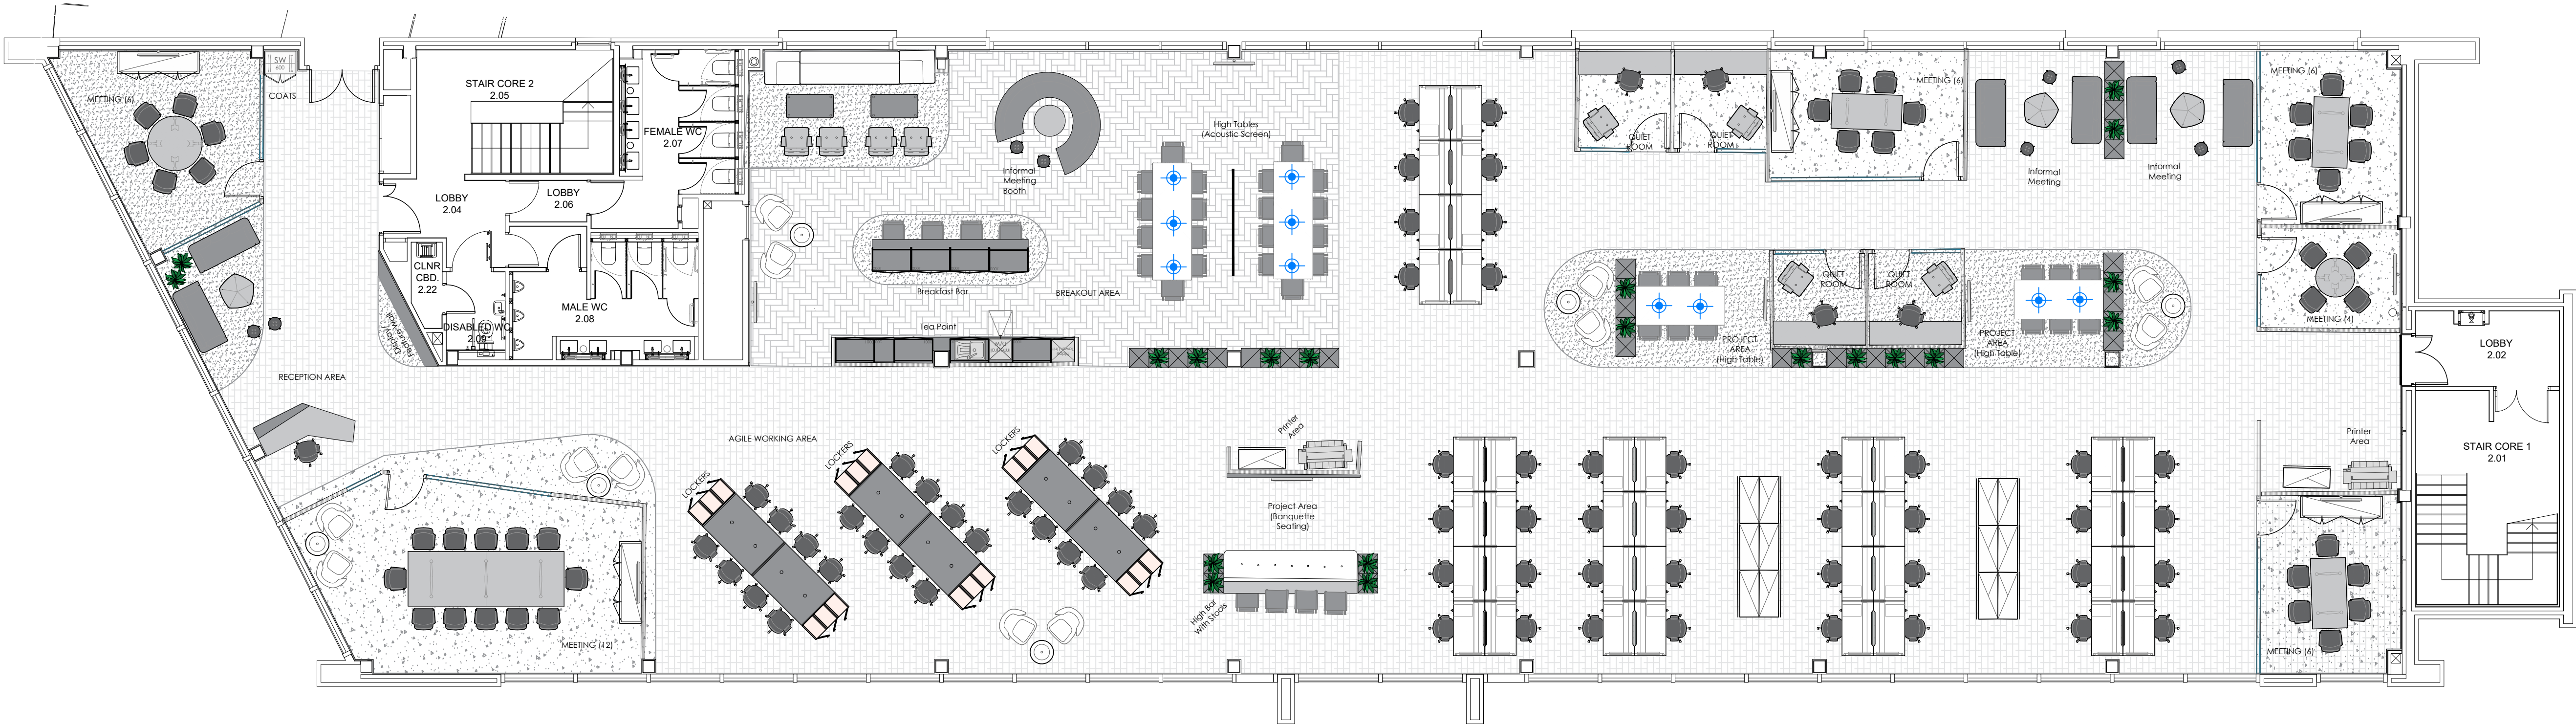

GENERAL ARRANGEMENT